


EXAMPLE ONLY

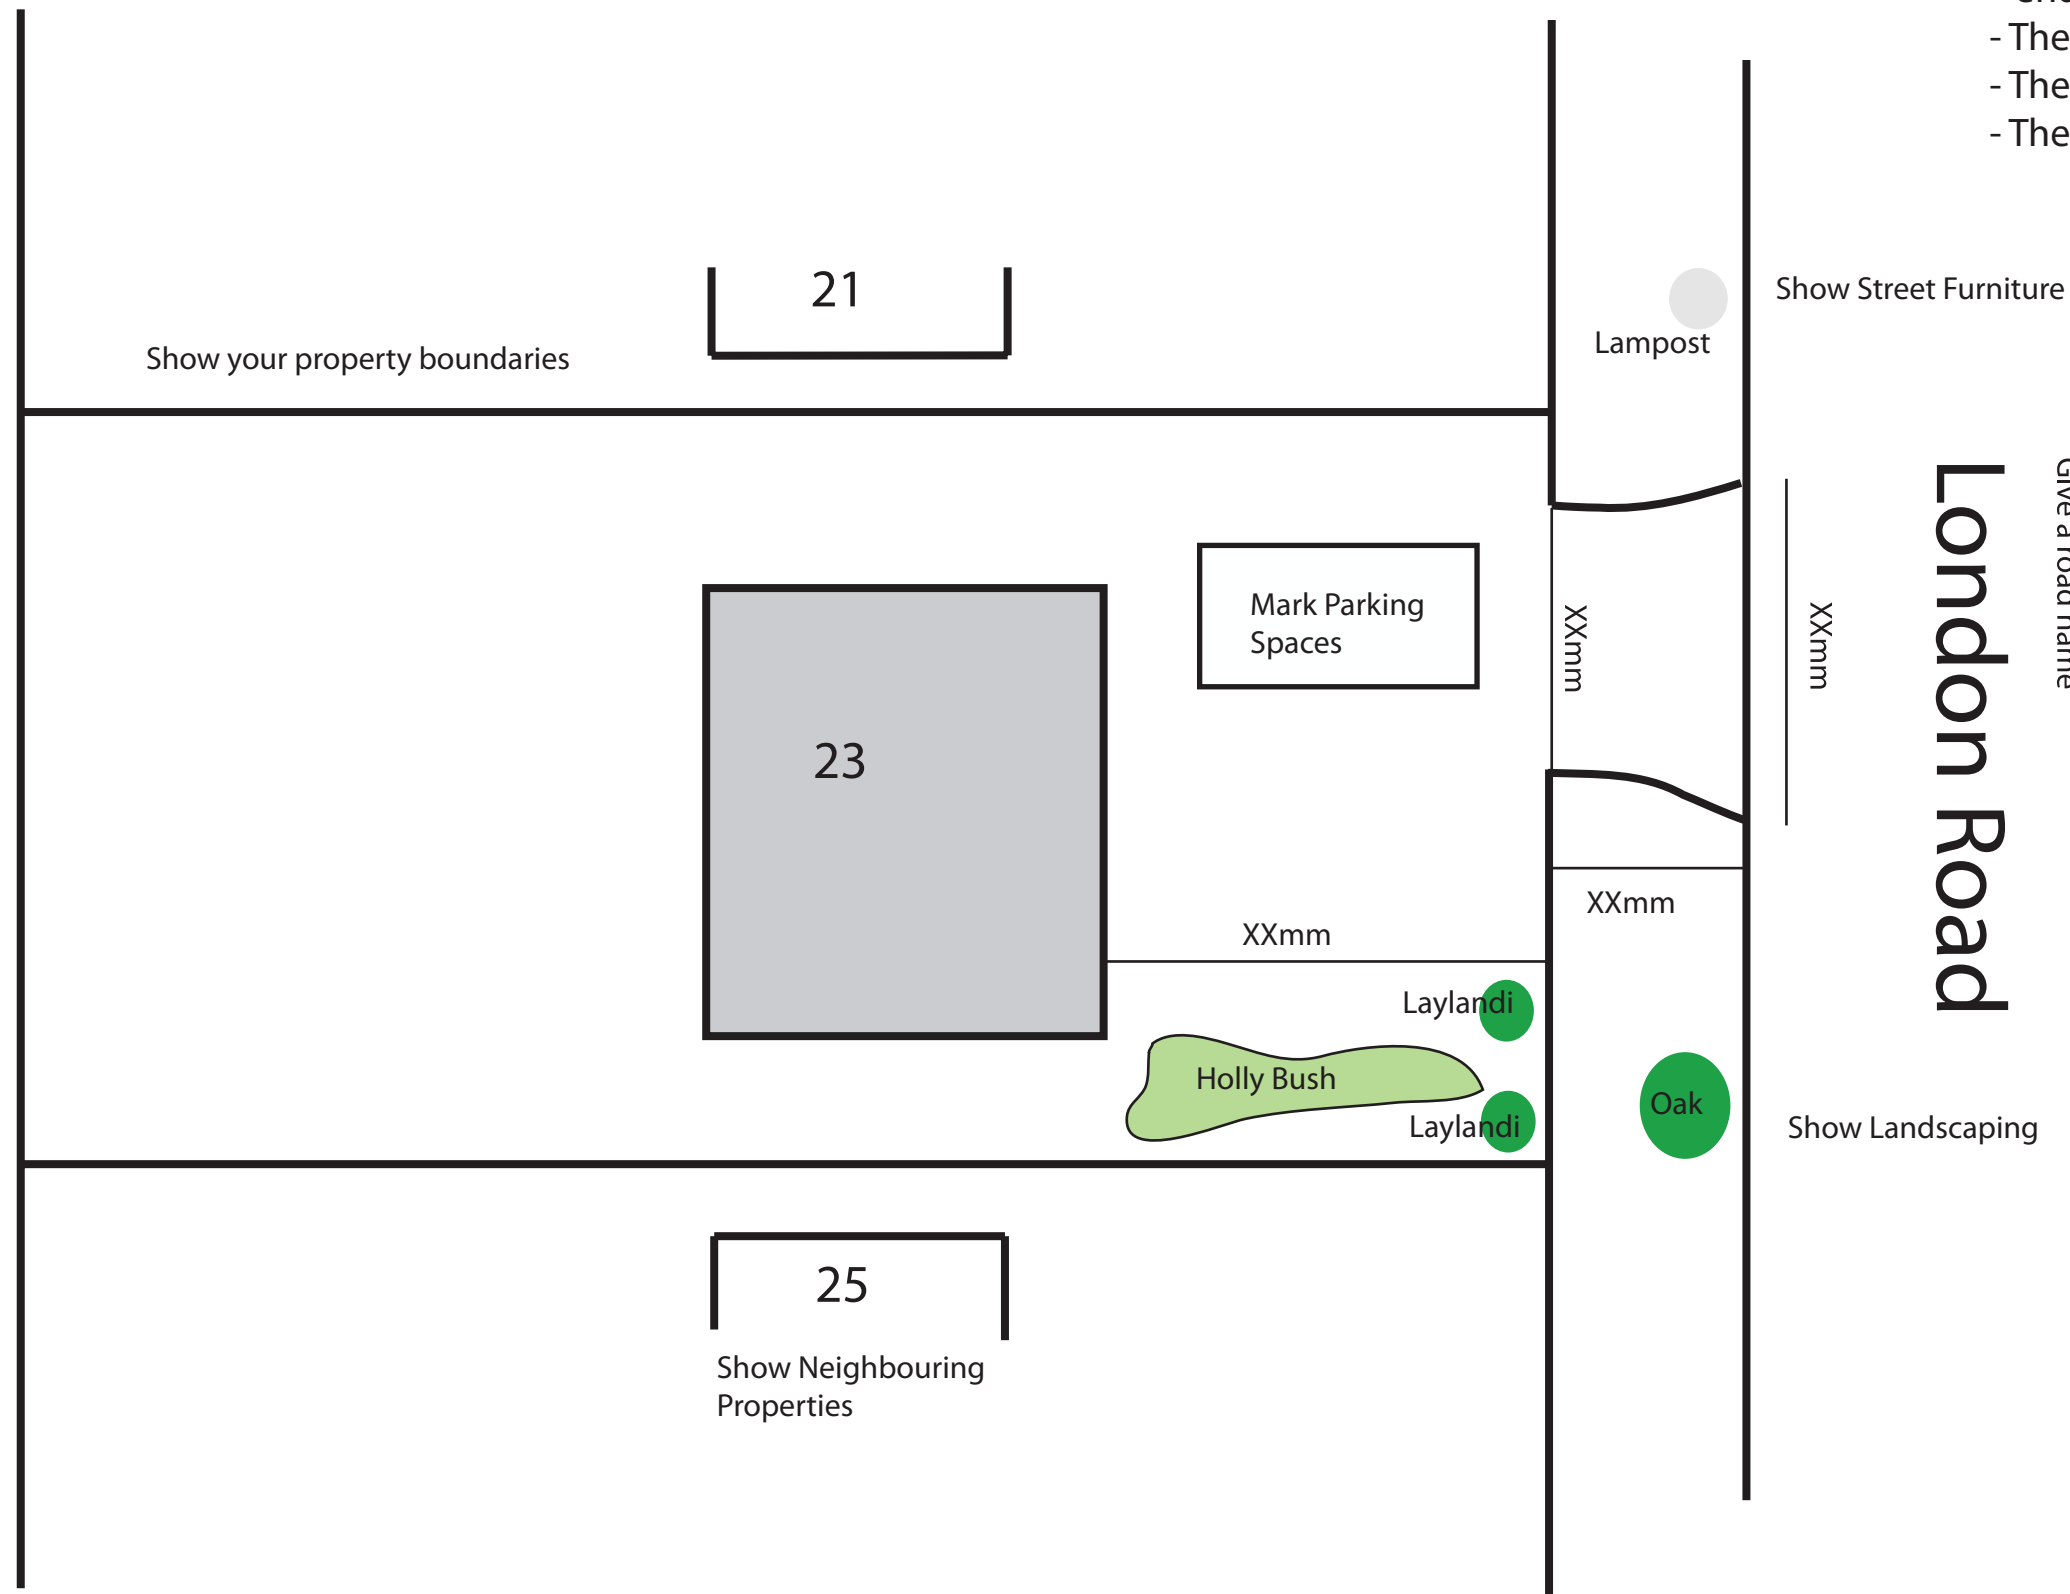

- Ensure distances are marked from:
- The front line of the property to the end of the drive
 - The width of the pavement
 - The width of the crossover at the drive
 - The width of the crossover at the road

Give a scale of at least 1:200 (1:500 doesn't give enough detail) e.g:

1:200 (In laymans terms: every 1mm = 200 mm)

Give a drawing title, ref no and paper size e.g.

Block Plan Showing Vehicular Crossover
Drawing No. 1859/01 A2