

5. **WHAT YOU ARE REQUIRED TO DO**

1. Cease any use not associated with the approved residential use within the curtilage area, outlined in bold black, as defined on the approved plan – Drawing no. LV_003 as attached

Period for compliance: 42 days beginning with the day on which this notice is served on you.

Dated: 25th August 2015

Signed: 

Authorised Officer

On behalf of: The Mayor and Burgesses of the London Borough of Havering Town Hall
Main Road Romford RM1 3BD

ANNEX

WARNING


THIS NOTICE TAKES EFFECT IMMEDIATELY IT IS SERVED ON YOU IN PERSON OR ON THE DAY YOU RECEIVED IT BY POST

THERE IS NO RIGHT OF APPEAL TO THE SECRETARY OF STATE FOR COMMUNITIES AND LOCAL GOVERNMENT AGAINST THIS NOTICE

It is an offence to contravene the requirements in paragraph 5 of this notice after the end of the compliance period. You will then be at risk of immediate prosecution in the Magistrates Court for which the maximum penalty is £2,500 for a first offence and for any subsequent offence.

If you are in any doubt about what this notice requires you to do, you should get in touch immediately with Steve Lomas, Planning Enforcement Officer, Mercury House, Mercury Gardens, Romford, RM1 3SL (01708 432805).

If you need independent advice about this notice, you are advised to contact urgently a lawyer, planning consultant or other professional adviser specialising in planning matters. If you wish to contest the validity of the notice, you may only do so by an application to the High Court for judicial review.

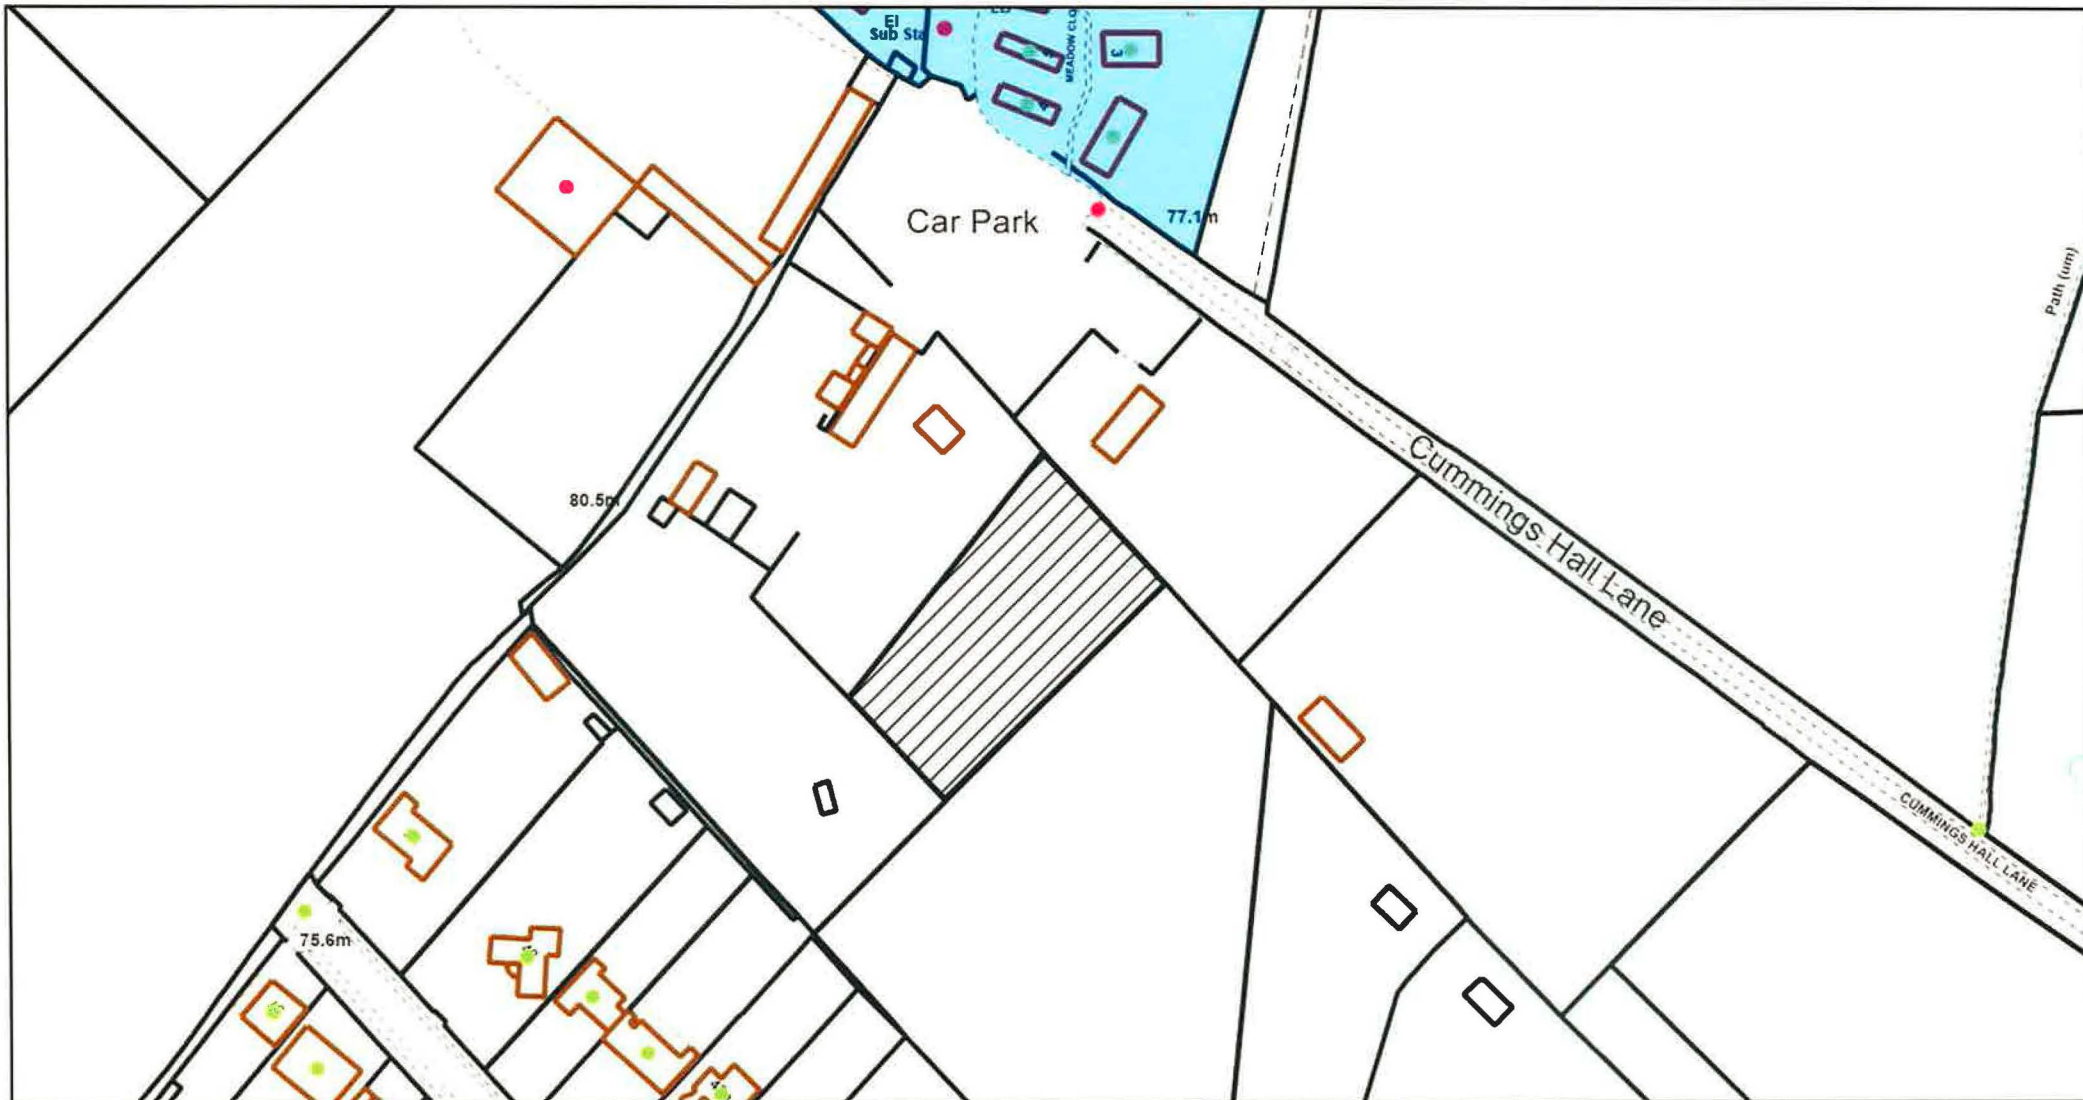

Lakeview Park, Cummings Hall Lane, Noak Hill


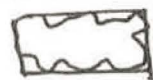



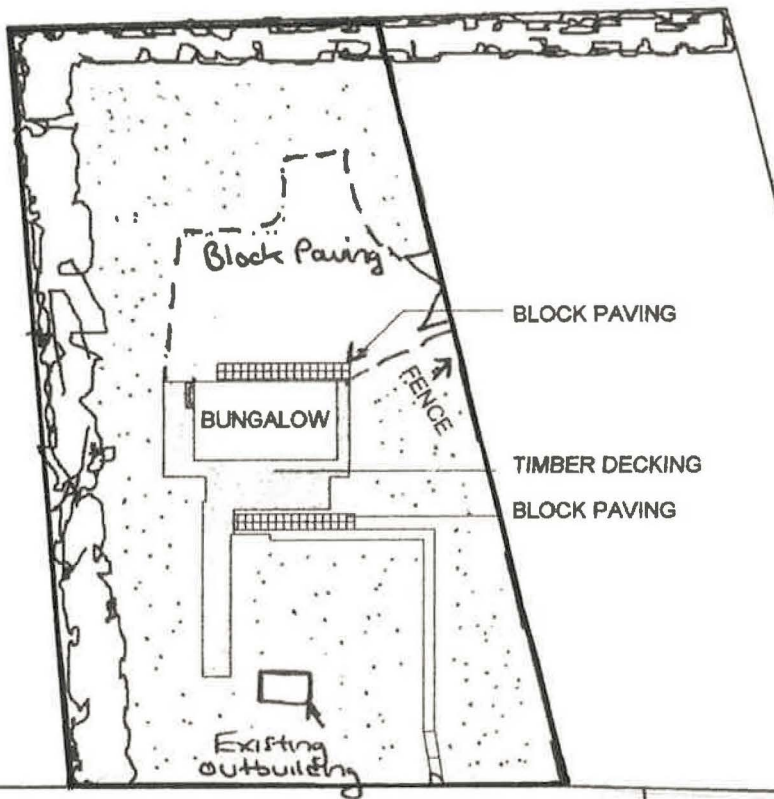
Scale: 1:1500
 Date: 25 August 2015
 Size: A4



London Borough of Havering
 Town Hall, Main Road, Romford, RM1 3BD
 Tel: 01708 434343

© Crown copyright and database rights 2015
 Ordnance Survey 100024327

-  2m high fence
-  tree/shrub planting
-  grass



LAKEVIEW PATROL SERVICES
15 OCT 2013

Autodesk Revit		PROJECT LAKEVIEW	CLIENT LAKEVIEW PATROL SERVICES		
Code	Status	SHEET LV_001	Date 20__	Project Number LV_001	Scale (A4) 1:500
SUITABILITY DESCRIPTION	PURPOSE OF ISSUE GEN INFO.		Drawn by ZH	DRAWING NUMBER LV_003	
			Checked by Checker		