



5. **THE FOLLOWING ACTIVITIES ARE TO CEASE TO SECURE COMPLIANCE WITH THE CONDITIONS**

1. Remove all vehicles, other than one vehicle owned by Mr Christopher Peel from the curtilage area, outlined in bold black, as defined on the approved plan – Drawing no. LV\_003 as attached

Period for compliance: 42 days beginning with the day on which this notice is served on you.

Dated: 25<sup>th</sup> August 2015

Signed: 

**Authorised Officer**

On behalf of: The Mayor and Burgesses of the London Borough of Havering Town Hall  
Main Road Romford RM1 3BD

Nominated Officer: Steve Lomas. Planning Enforcement Officer

Telephone Number: 01708 432805

## **ANNEX**

### **WARNING**


**THIS NOTICE TAKES EFFECT IMMEDIATELY IT IS SERVED ON YOU IN PERSON OR ON THE DAY YOU RECEIVED IT BY POST**

**THERE IS NO RIGHT OF APPEAL TO THE SECRETARY OF STATE FOR COMMUNITIES AND LOCAL GOVERNMENT AGAINST THIS NOTICE**

It is an offence to contravene the requirements in paragraph 5 of this notice after the end of the compliance period. You will then be at risk of immediate prosecution in the Magistrates Court for which the maximum penalty is £2,500 for a first offence and for any subsequent offence.

If you are in any doubt about what this notice requires you to do, you should get in touch immediately with Steve Lomas, Planning Enforcement Officer, Mercury House, Mercury Gardens, Romford, RM1 3SL (01708 432805).


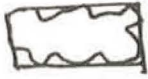

If you need independent advice about this notice, you are advised to contact urgently a lawyer, planning consultant or other professional adviser specialising in planning matters. If you wish to contest the validity of the notice, you may only do so by an application to the High Court for judicial review.

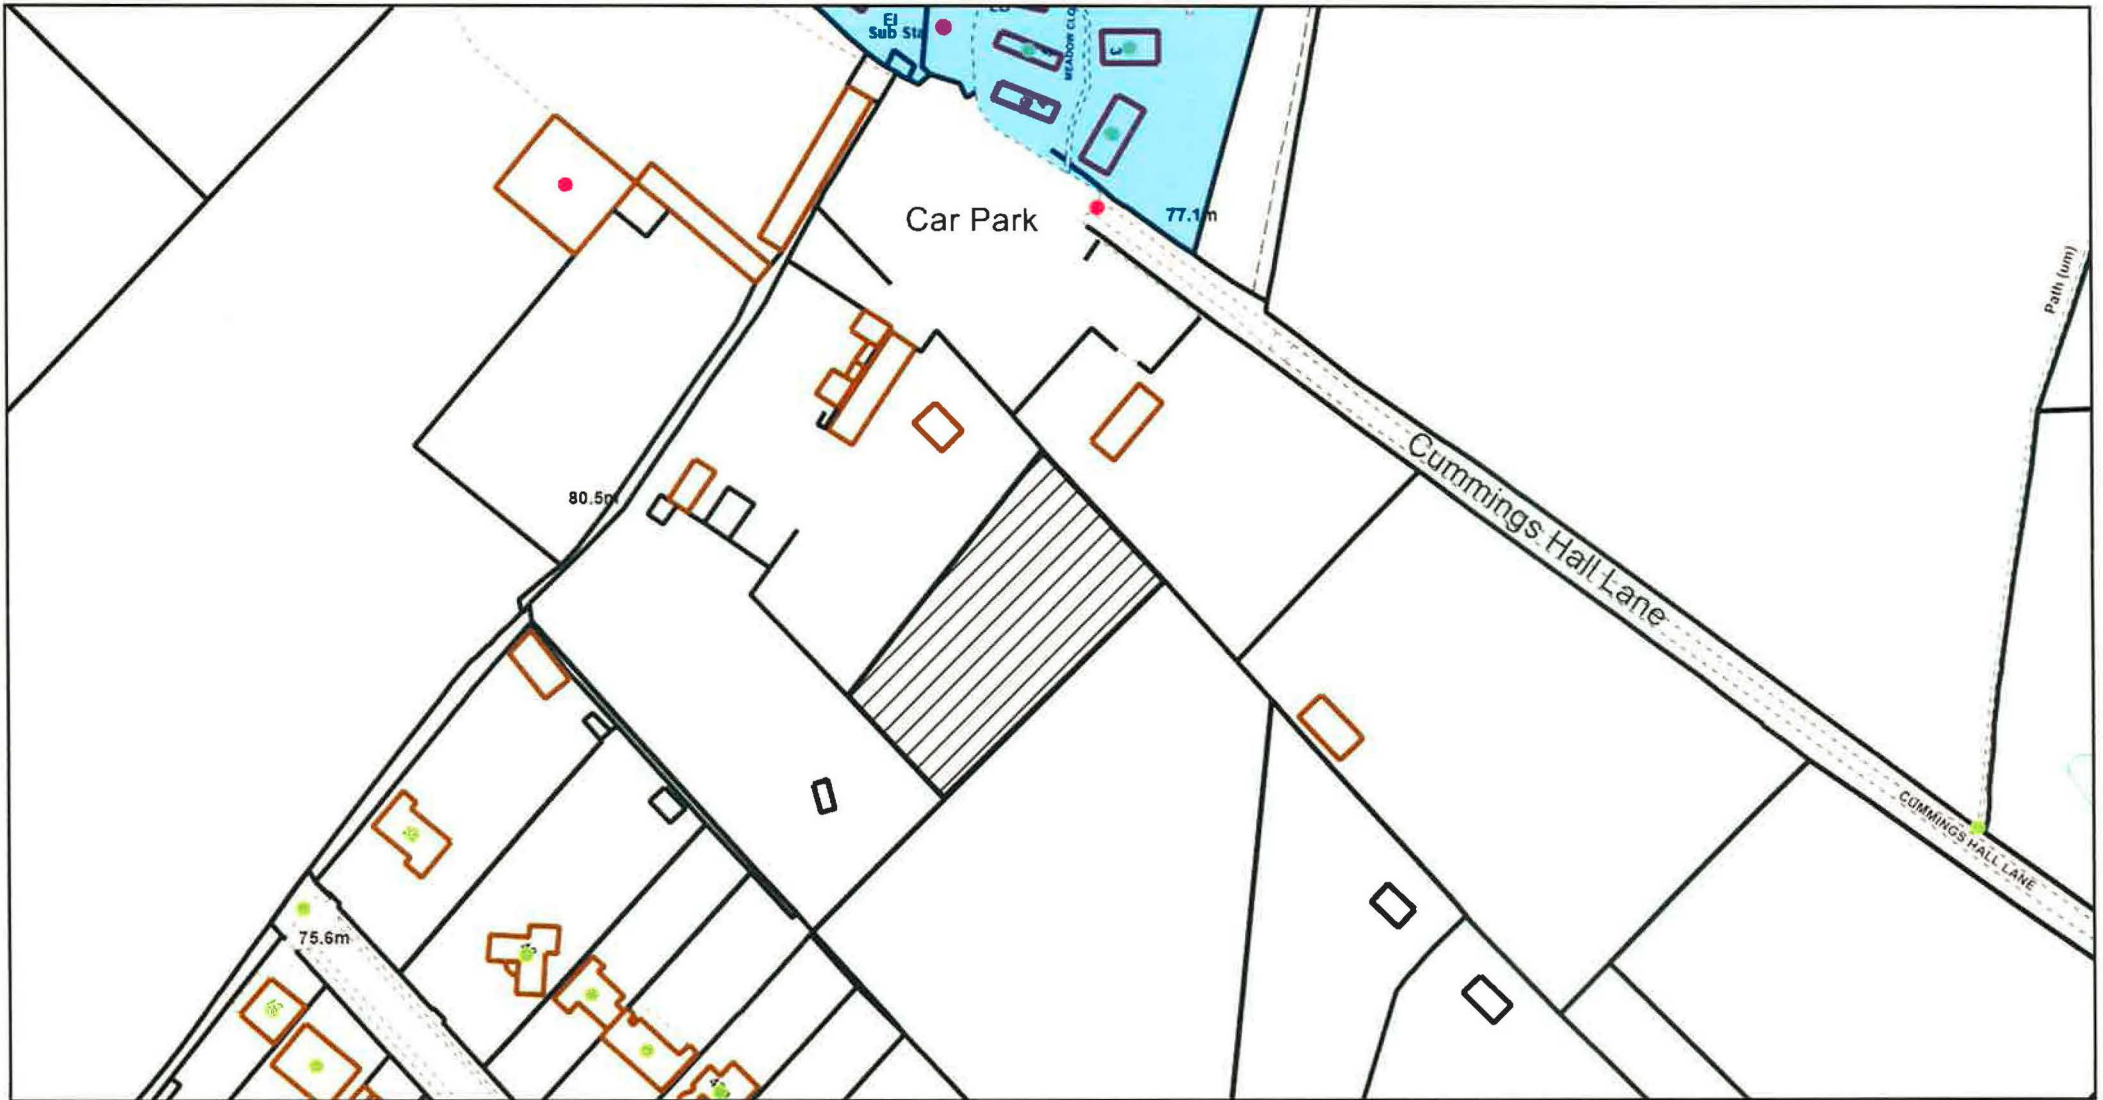


Lakeview Park, Cummings Hall Lane, Noak Hill



**Scale: 1:1500**  
**Date: 25 August 2015**  
**Size: A4**

-  2m high fence
-  tree / shrub planting
-  grass

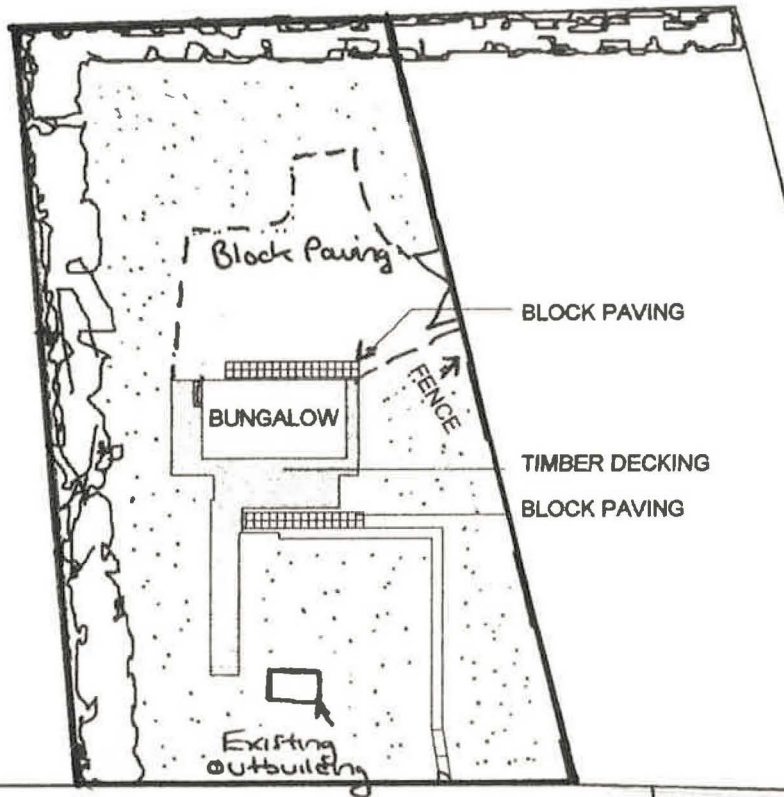

LAKEVIEW CONTROL SERVICES  
 15 OCT 2013

<b>Autodesk Revit</b>		PROJECT <b>LAKEVIEW</b>	CLIENT		
Code	Status	SHEET <b>LV_001</b>	Date 20	Project Number LV_001	Scale (@ A4) 1:500
SUITABILITY DESCRIPTION	PURPOSE OF ISSUE GEN INFO.		Drawn by ZH	DRAWING NUMBER LV_003	
			Checked by Checker		